


7 LOCATION PLAN OF THE DEVELOPMENT 發展項目的所在位置圖

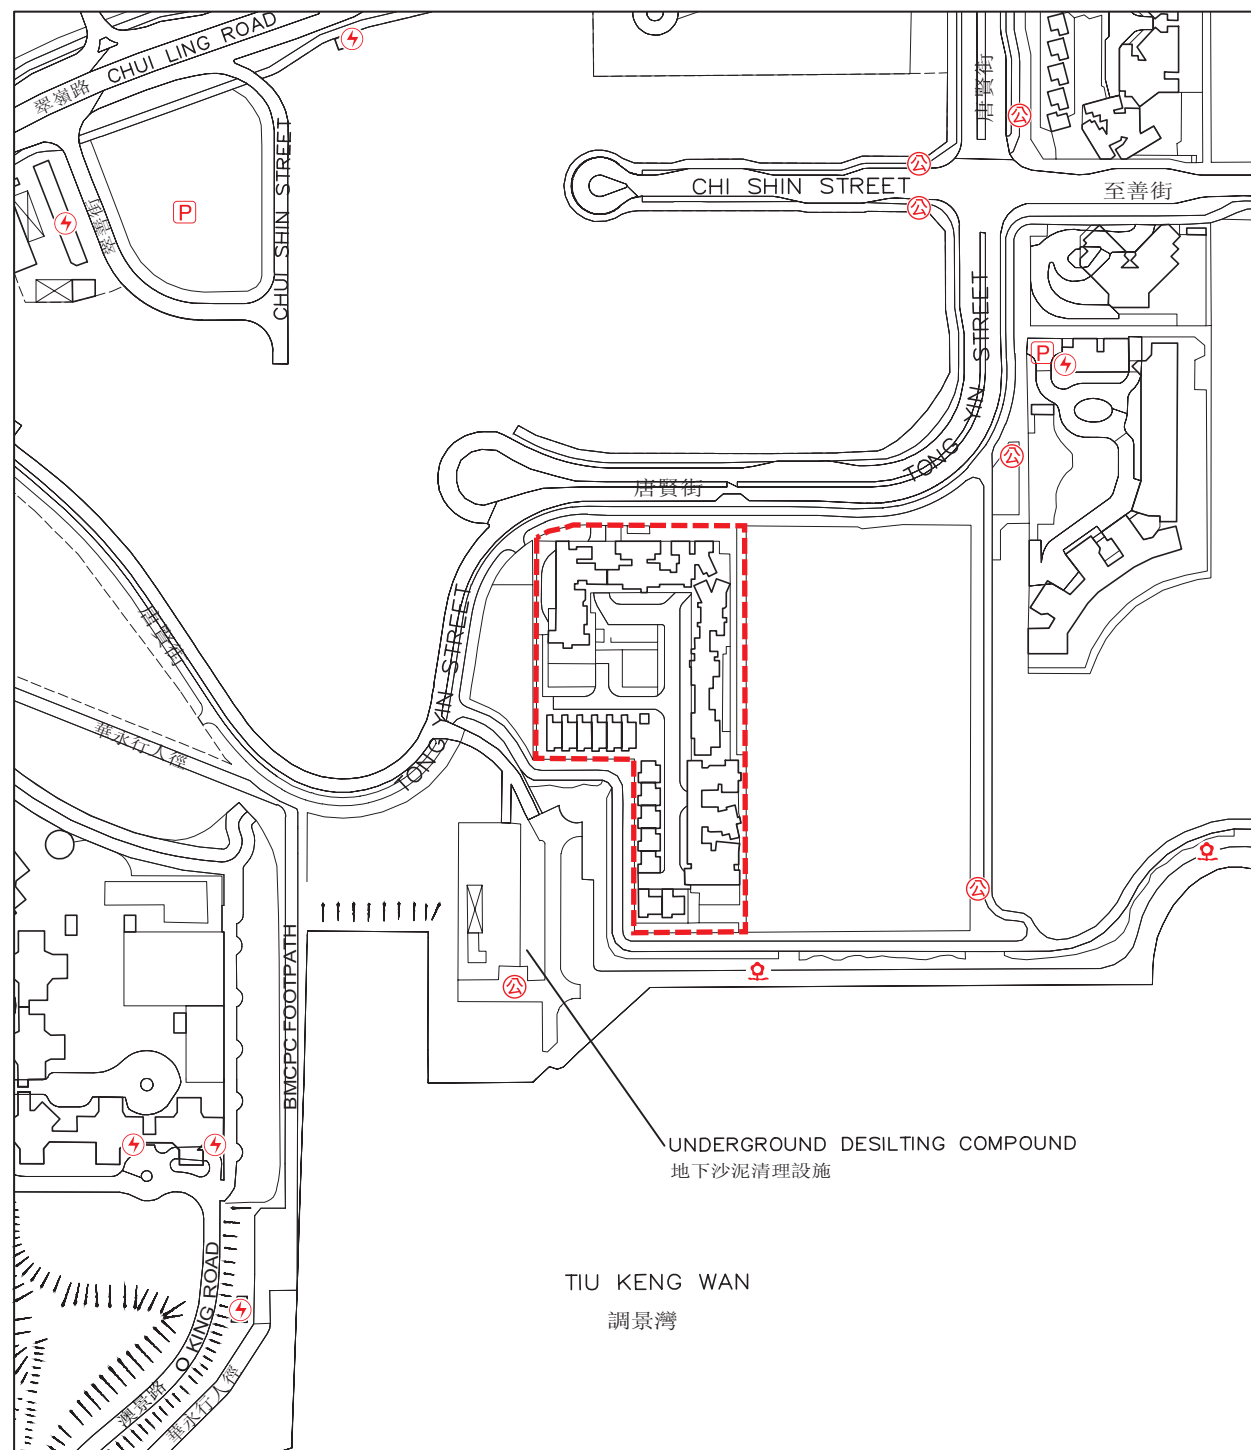

Legend 圖例

- | | | |
|--|--|-----------------|
| | A power plant (including electricity sub-stations) | 發電廠 (包括電力分站) |
| | A public carpark (including lorry park) | 公眾停車場 (包括貨車停泊處) |
| | A public park | 公園 |
| | A public utility installation | 公用事業設施裝置 |

Notes:

1. The above Location Plan is made with reference to the Survey Sheet No. 11-NE-D and No. 11-SE-B dated 25th June 2017, with adjustments where necessary.
2. The Government of the Hong Kong SAR has the copyright of the above plan. The map is reproduced with permission of the Director of Lands. © The Government of Hong Kong SAR. Licence No. 80/2015.
3. The plan may show more than the area required under the Residential Properties (First-hand Sales) Ordinance due to technical reason.

附註：

1. 上述發展項目的所在位置圖參考於2017年6月25日修訂之測繪圖編號11-NE-D及編號11-SE-B，經修正處理。
2. 地圖版權屬香港特區政府，經地政總署准許複印，版權特許編號80/2015。
3. 由於技術原因，上圖可能顯示多於《一手住宅物業銷售條例》所要求顯示的範圍。

Location of the Development
發展項目的位置

比例
Scale: 0M/米 100M/米 200M/米 300M/米 400M/米 500M/米