


LOCATION PLAN OF THE DEVELOPMENT 發展項目的所在位置圖

This Location Plan is prepared by the Vendor with reference to the Survey Sheet (Series HP5C), Sheet No. 6-NE-A dated 25 June 2018 from Survey and Mapping Office of the Lands Department, with adjustments where necessary.

此位置圖是參考於2018年6月25日出版之地政總署測繪處之測繪圖(組別編號HP5C),圖幅編號6-NE-A,並由賣方擬備,有需要處經修正處理。

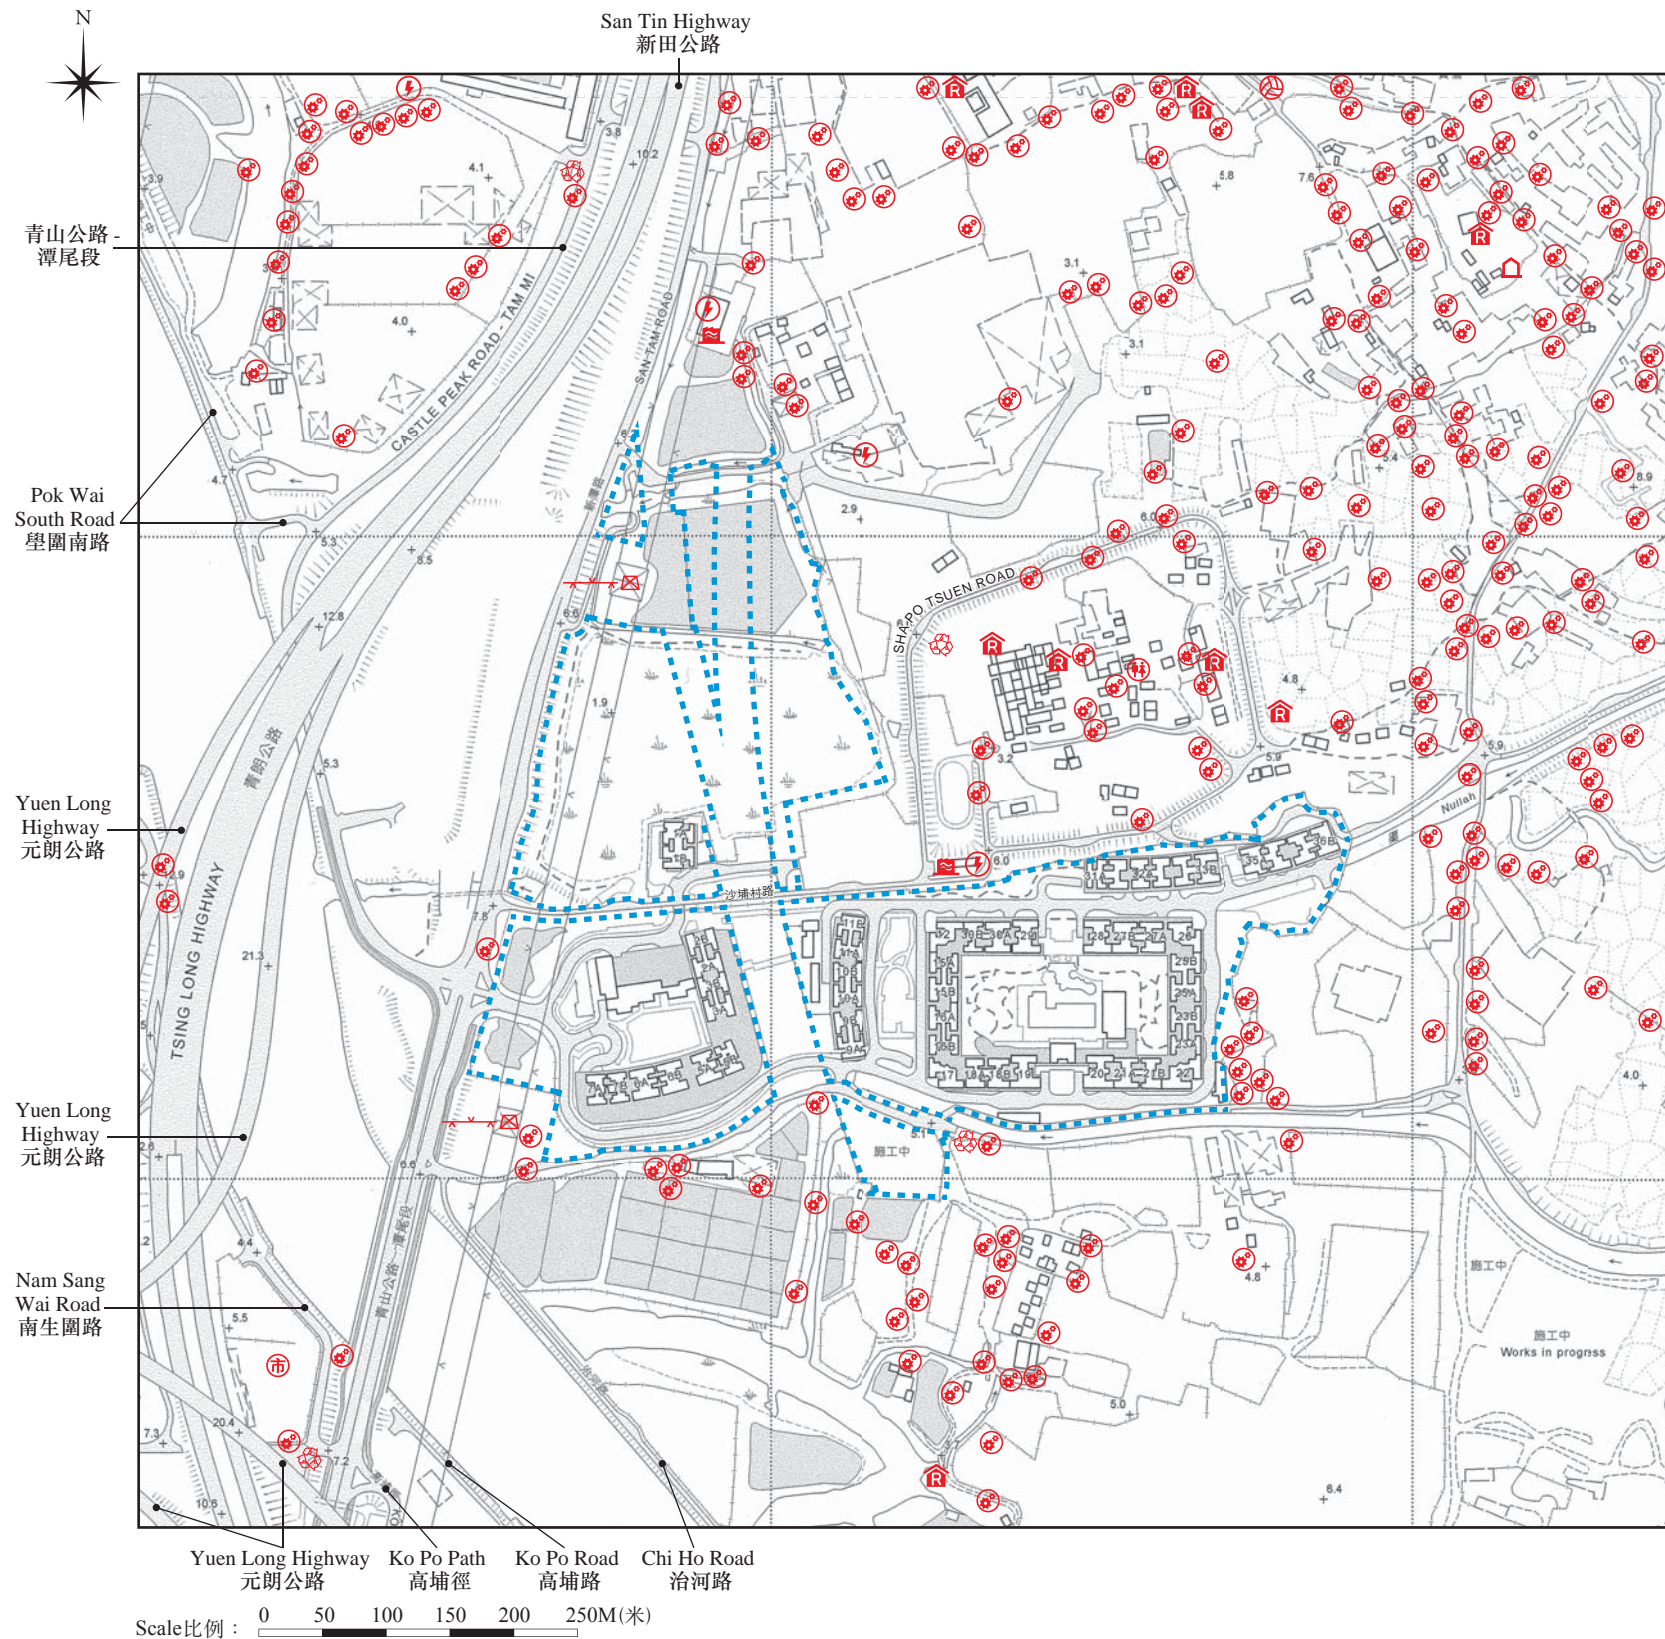

Notation 圖例

	Sewage Treatment Works and Facilities	污水處理廠及設施
	Power Plant (including Electricity Sub-stations)	發電廠(包括電力分站)
	Pylon	輸電塔架
	Cemetery	墳場
	Refuse Collection Point	垃圾收集站
	Market (including Wet Market and Wholesale Market)	市場(包括濕貨市場及批發市場)
	Public Convenience	公廁
	Public Utility Installation	公用事業設施裝置
	Religious Institution (including Church, Temple and Tsz Tong)	宗教場所(包括教堂、廟宇及祠堂)
	Sports Facilities (including Sports Ground and Swimming Pool)	體育設施(包括運動場及游泳池)

Location of the Development
發展項目的位置

The map reproduced with permission of the Director of Lands. © The Government of the Hong Kong SAR. Licence No. 86/2018.

地圖版權屬香港特區政府,經地政總署准許複印,版權特許編號86/2018。

Note:

- The Vendor advises prospective purchasers to conduct an on-site visit for a better understanding of the development site, its surrounding environment and the public facilities nearby.
- The plan may show more than the area required under the Residential Properties (First-hand Sales) Ordinance due to technical reasons that the boundary of the Development is irregular.

備註:

- 賣方建議準買方到有關發展地盤作實地考察,以對該發展地盤、其周邊地區環境及附近的公共設施有較佳了解。
- 由於發展項目的邊界不規則的技術原因,此圖所顯示的範圍可能超過《一手住宅物業銷售條例》所規定的範圍。