


LOCATION PLAN OF THE DEVELOPMENT

發展項目的所在位置圖

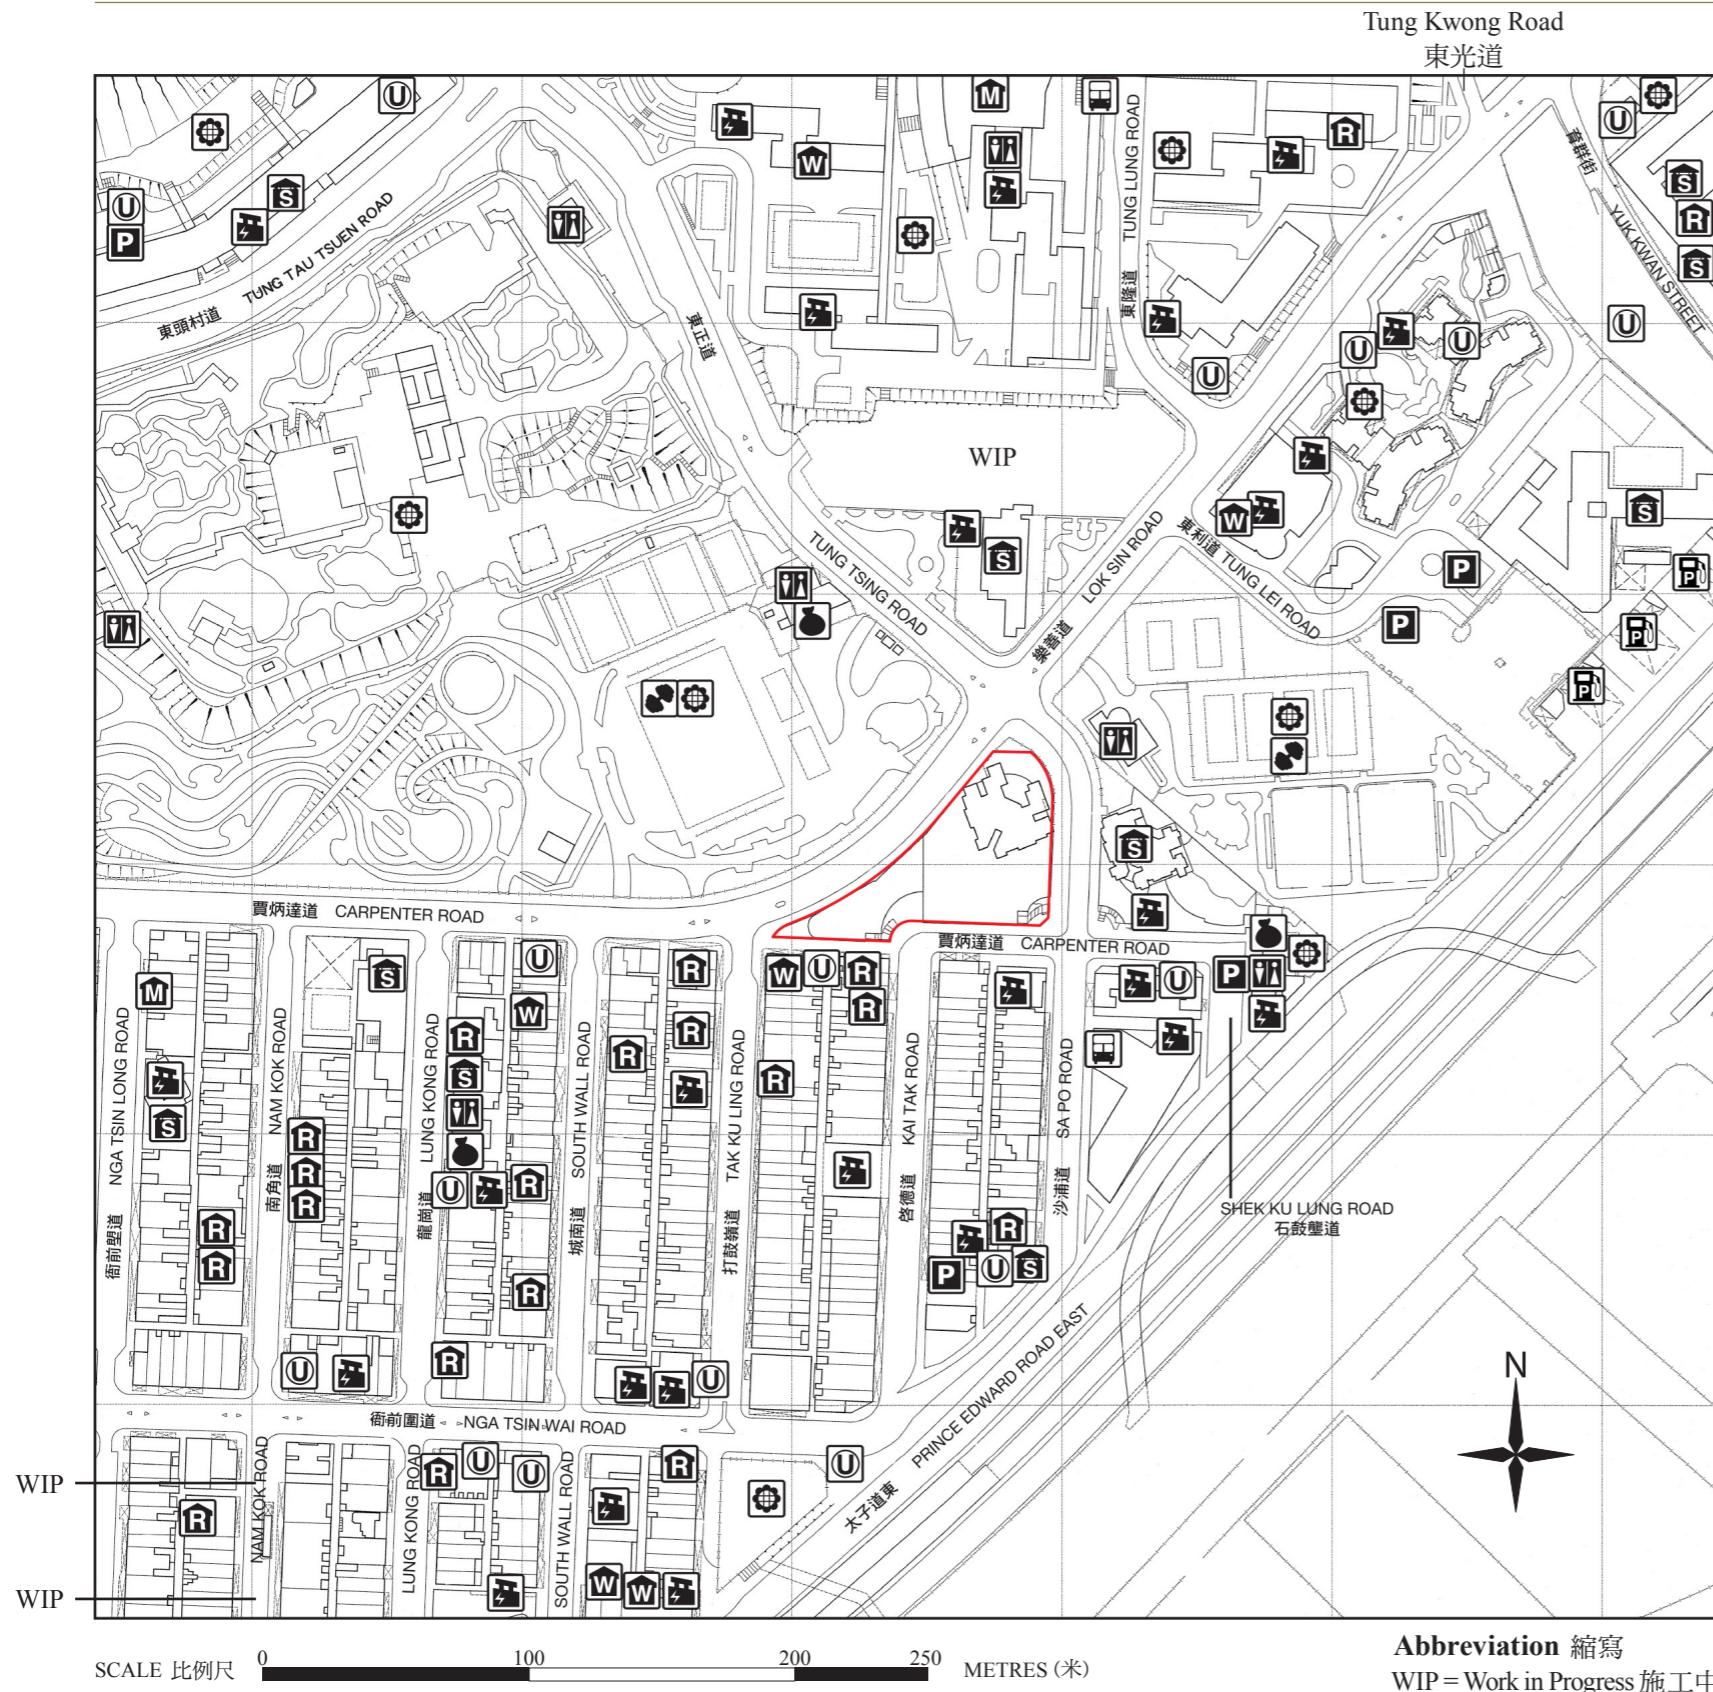

NOTATION 圖例

-  a petrol filling station
油站
-  a power plant (including electricity sub-stations)
發電廠 (包括電力分站)
-  a refuse collection point
垃圾收集站
-  a market
(including a wet market and a wholesale market)
市場 (包括濕貨市場及批發市場)
-  a public carpark (including a lorry park)
公眾停車場 (包括貨車停泊處)
-  a public convenience
公廁
-  a public transport terminal (including a rail station)
公共交通總站 (包括鐵路車站)
-  a public utility installation
公用事業設施裝置
-  a religious institution
(including a church, a temple and a Tsz Tong)
宗教場所 (包括教堂、廟宇及祠堂)
-  a school (including a kindergarten)
學校 (包括幼稚園)
-  social welfare facilities
(including an elderly centre and a home for the mentally disabled)
社會福利設施 (包括老人中心及弱智人士護理院)
-  sports facilities
(including a sports ground and a swimming pool)
體育設施 (包括運動場及游泳池)
-  a public park
公園
-  Location of the Development
發展項目位置

Remarks:

1. The map reproduced with permission of the Director of Lands. © The Government of Hong Kong SAR, Licence No. 13/2013.
2. Due to technical reason, the location plan shows areas beyond 250 metres from the boundary of the Development.

備註:

1. 地圖版權屬香港特區政府，經地政總署准許複印，版權特許編號13/2013。
2. 因技術性問題的限制，所在位置圖顯示超越距離發展項目的界線250米的範圍。

Abbreviation 縮寫

WIP = Work in Progress 施工中

The above Location Plan is prepared by the Vendor with reference to the Survey Sheet No. 11-NE-11A dated 21 December 2018, with adjustments where necessary.

上述位置圖參考修訂於2018年12月21日之測繪圖編號11-NE-11A，並由賣方擬備，有需要的地方經修處理。