


LOCATION PLAN OF THE DEVELOPMENT


發展項目的所在位置圖

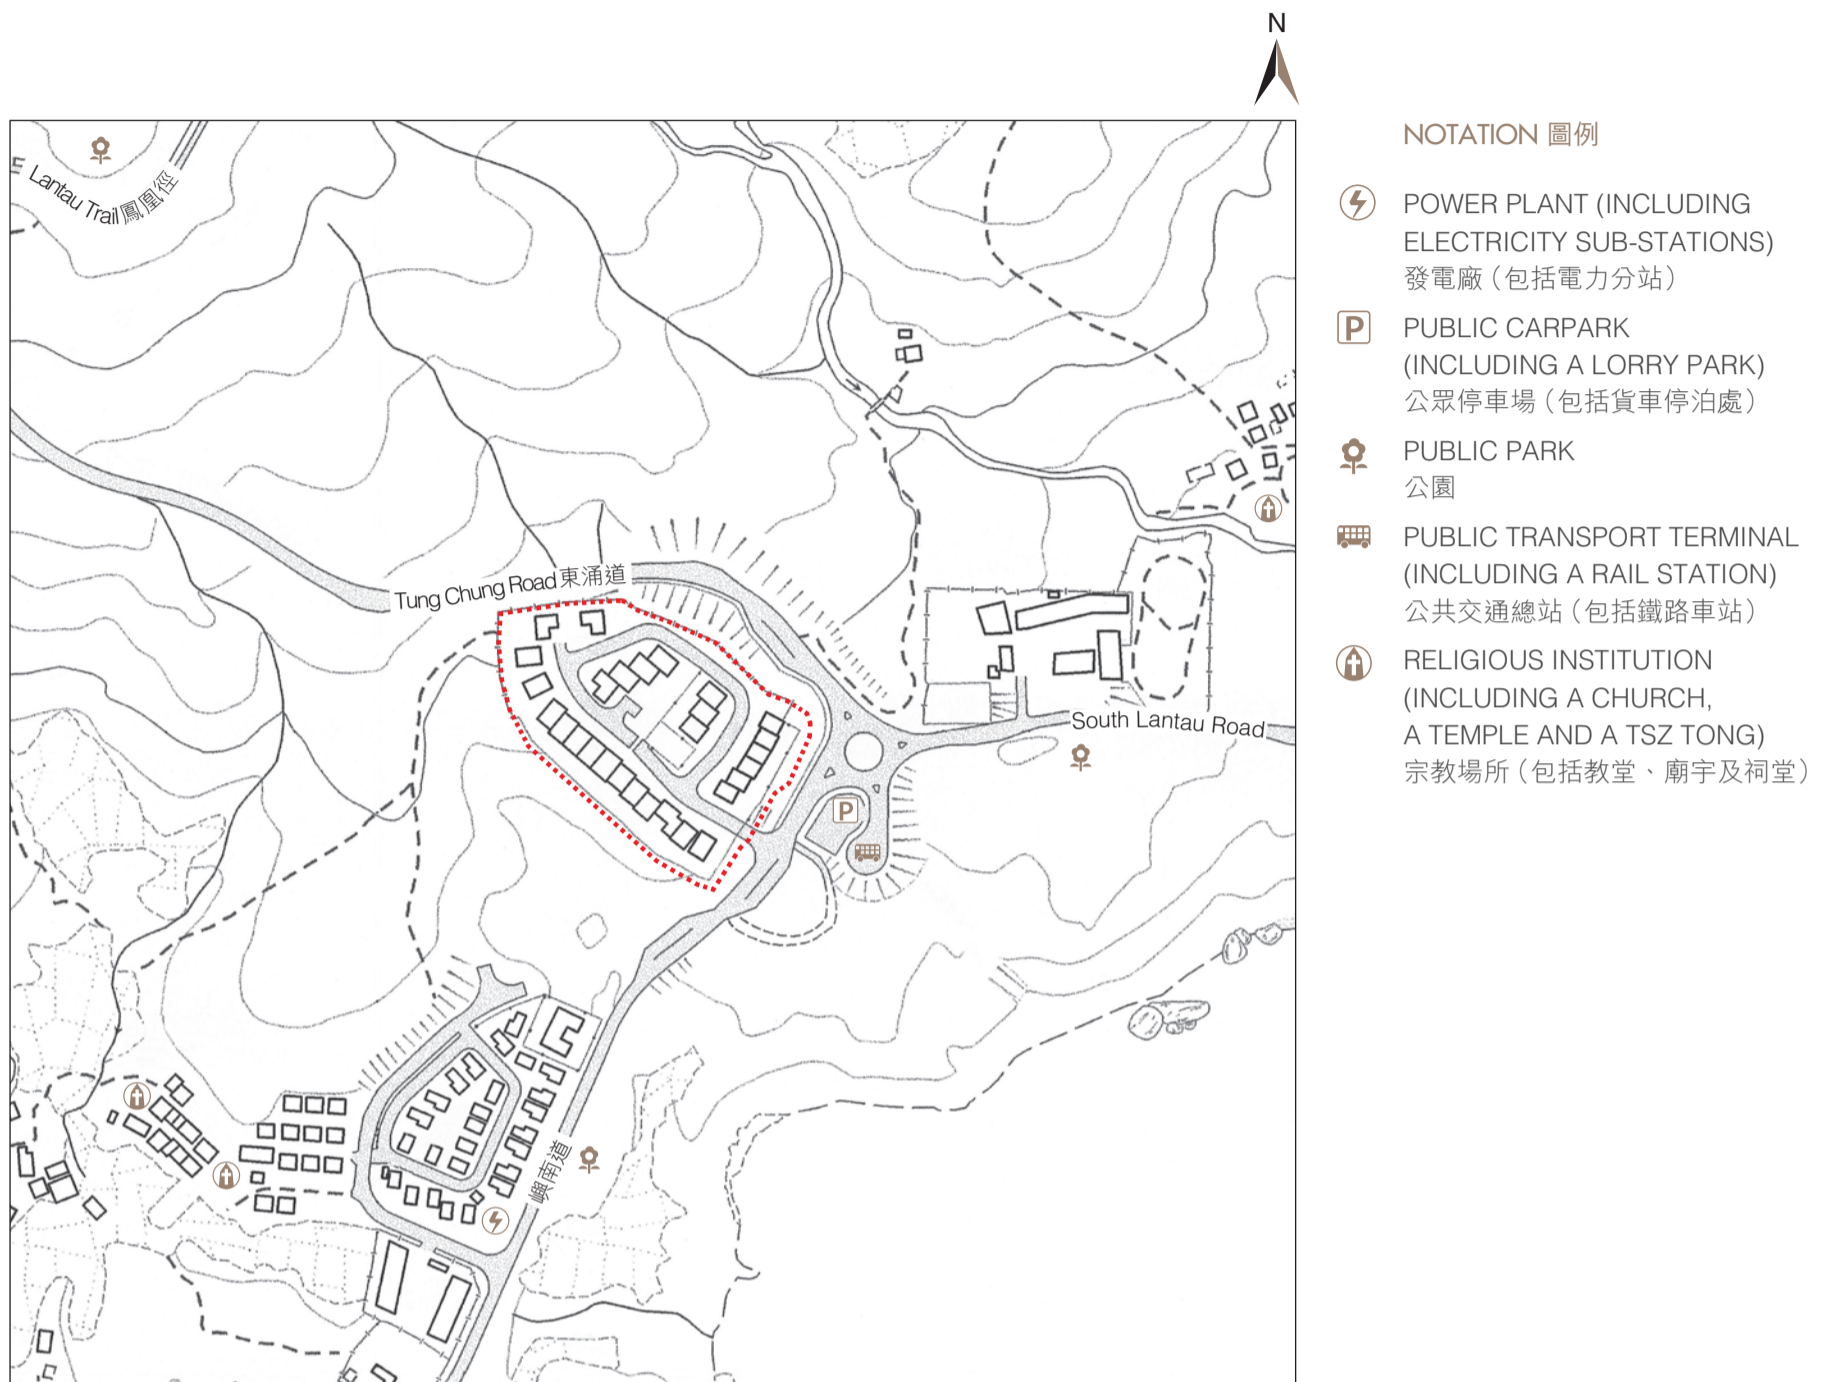

NOTATION 圖例

-  POWER PLANT (INCLUDING ELECTRICITY SUB-STATIONS)
發電廠 (包括電力分站)
-  PUBLIC CARPARK (INCLUDING A LORRY PARK)
公眾停車場 (包括貨車停泊處)
-  PUBLIC PARK
公園
-  PUBLIC TRANSPORT TERMINAL (INCLUDING A RAIL STATION)
公共交通總站 (包括鐵路車站)
-  RELIGIOUS INSTITUTION (INCLUDING A CHURCH, A TEMPLE AND A TSZ TONG)
宗教場所 (包括教堂、廟宇及祠堂)

 WHITESANDS

M/米 
0 50 100 150 200 250

The above Location Plan is prepared by the Vendor with reference to Survey Sheet No. 13-NE-B dated 22 August 2016.

上述位置圖是參考日期為2016年8月22日之測繪圖 (編號為13-NE-B) 並由賣方擬備。

Notes:

1. The Vendor advises Purchasers to conduct an on-site visit for a better understanding of the Development site, its surrounding environment and the public facilities nearby.
2. The plan may show more than the area required under the Residential Properties (First-hand Sales) Ordinance due to the technical reason that the boundary of the Development is irregular.

附註:

1. 賣方建議買方到該發展地盤作實地考察，以獲取對該發展地盤以及周邊地區的公共設施及環境較佳的了解。
2. 由於發展項目的邊界不規則的技術原因，上圖可能顯示多於《一手住宅物業銷售條例》所要求顯示的範圍。