


LAYOUT PLAN OF THE DEVELOPMENT 發展項目的布局圖

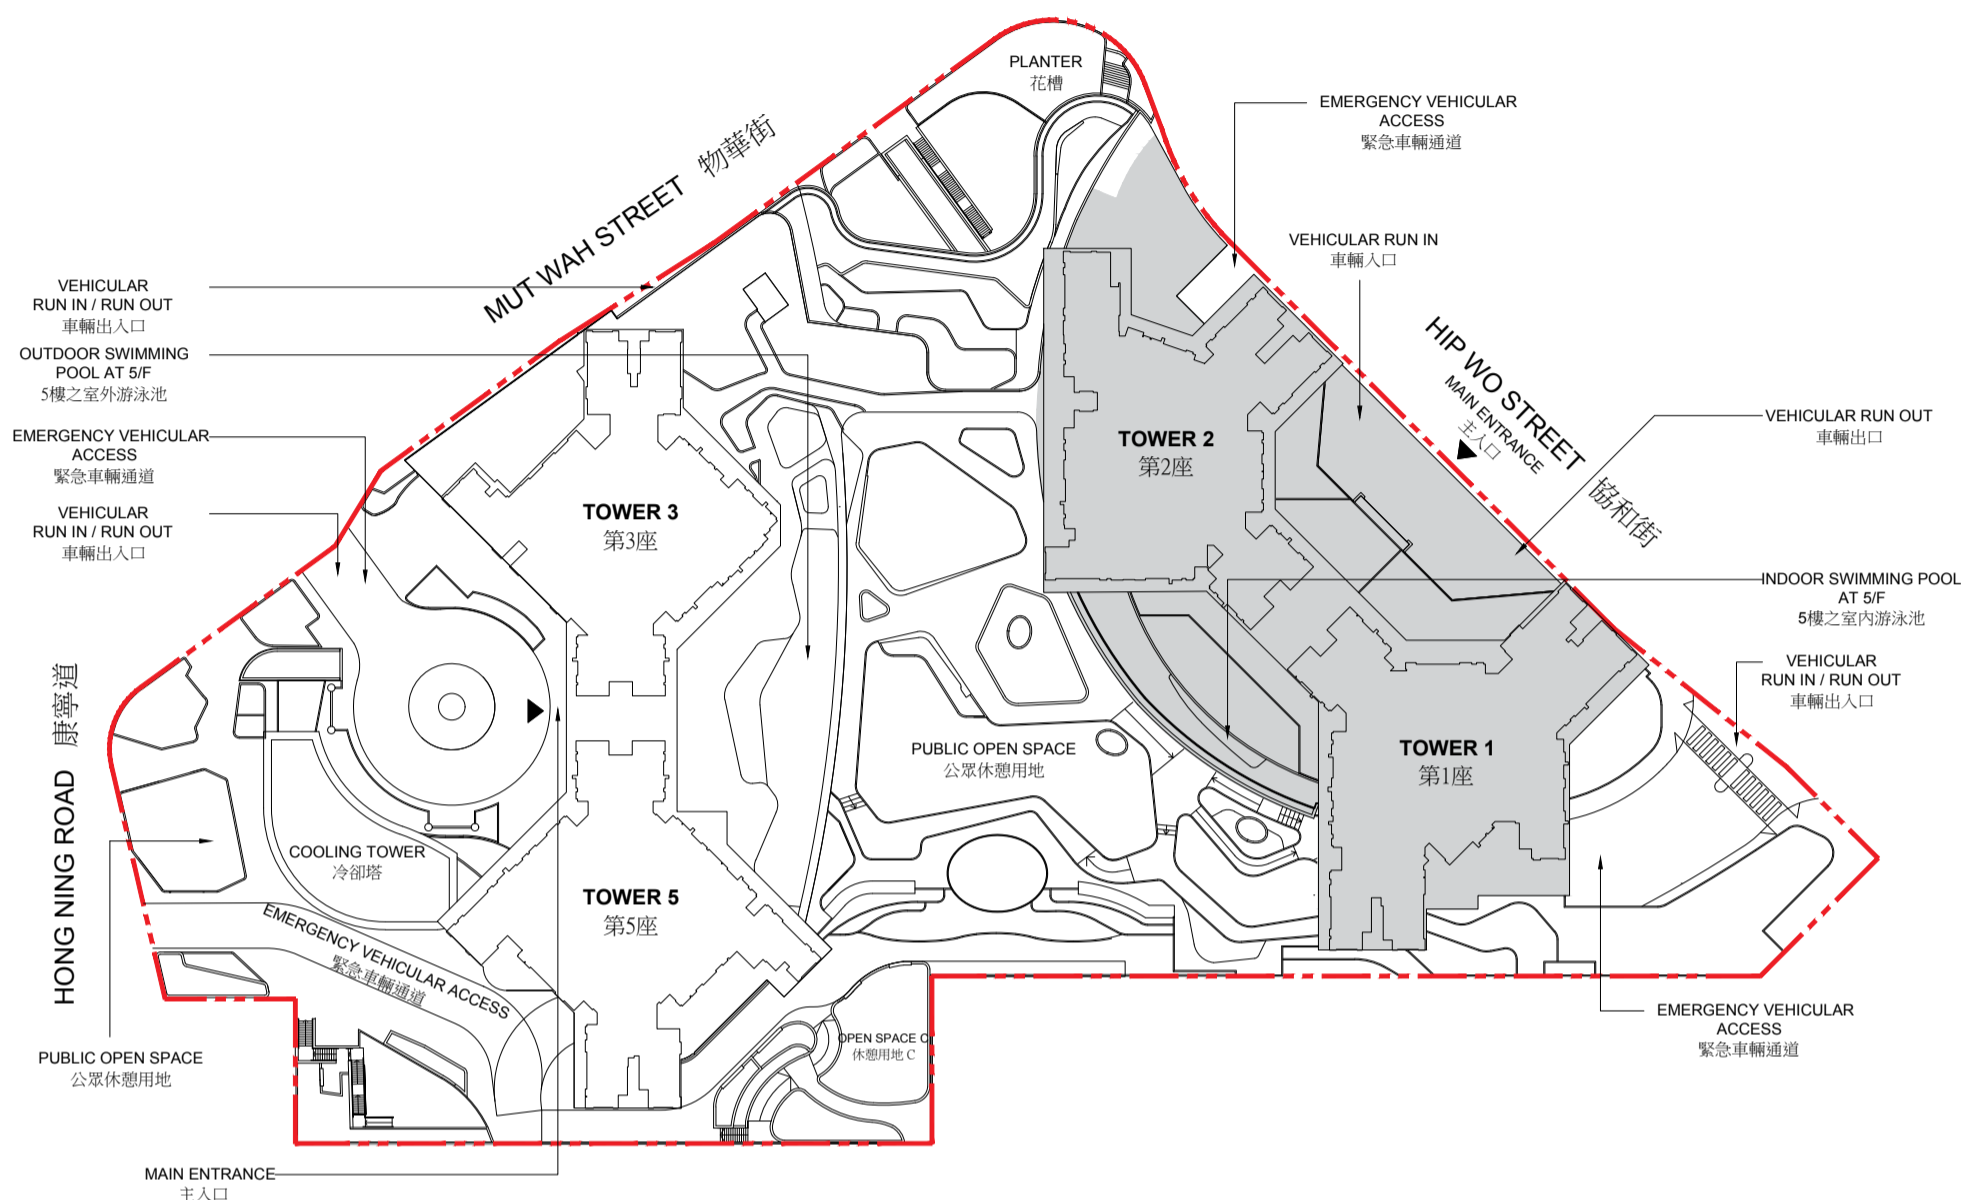

- Phase I of the Development
發展項目第一期
- Other Phases
其他期數
- Boundary of the Development
發展項目的界線

Scale: 0M/米 20M/米
比例:



The estimated date of completion of the buildings and facilities within the Development as provided by the Authorized Person for the Development:
由發展項目的認可人士提供的位於發展項目的建築物及設施的預計落成日期：

Phase 期數	Buildings and Facilities 建築物及設施	Estimated date of completion 預計落成日期
Podium Phase I 平台第一期	Commercial Podium, Public Transport Interchange, Hawker Bazaar, Refuse Collection Point, Public Open Space 商場平台, 公共運輸交匯處, 小販市場, 垃圾收集站, 公眾休憩用地	31 December 2019 2019年12月31日
Podium Phase II 平台第二期	Commercial Portion at 3/F, Public Open Space, Open Space C 於3樓之商場部分, 公眾休憩用地, 休憩用地C	17 October 2020 2020年10月17日
Residential Phase I [#] 住宅第一期	Residential Tower 1 & Tower 2 住宅樓宇的第1座及第2座	17 October 2020 2020年10月17日
Residential Phase II 住宅第二期	Residential Tower 3 & Tower 5 住宅樓宇的第3座及第5座	30 October 2020 2020年10月30日

[#] Phase I of the Development includes Residential Phase I.
發展項目第一期包括住宅第一期。